

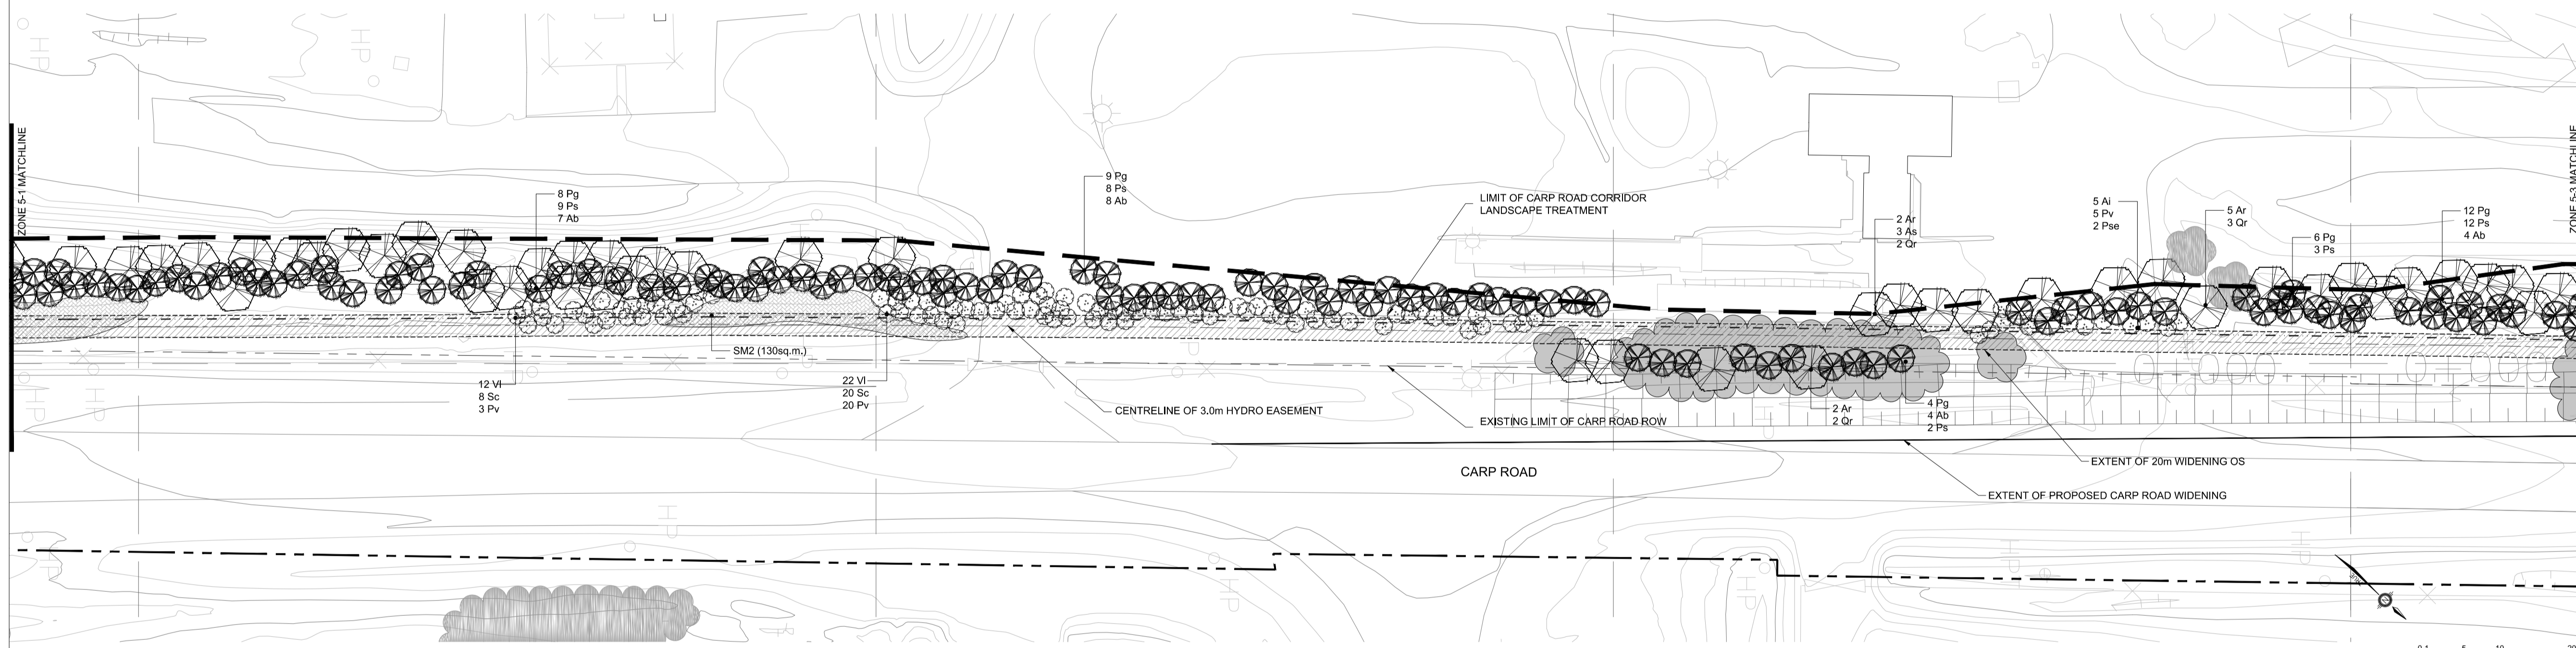
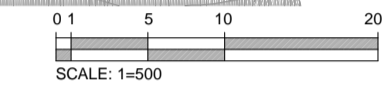



ZONE 5-1 CARP ROAD CORRIDOR

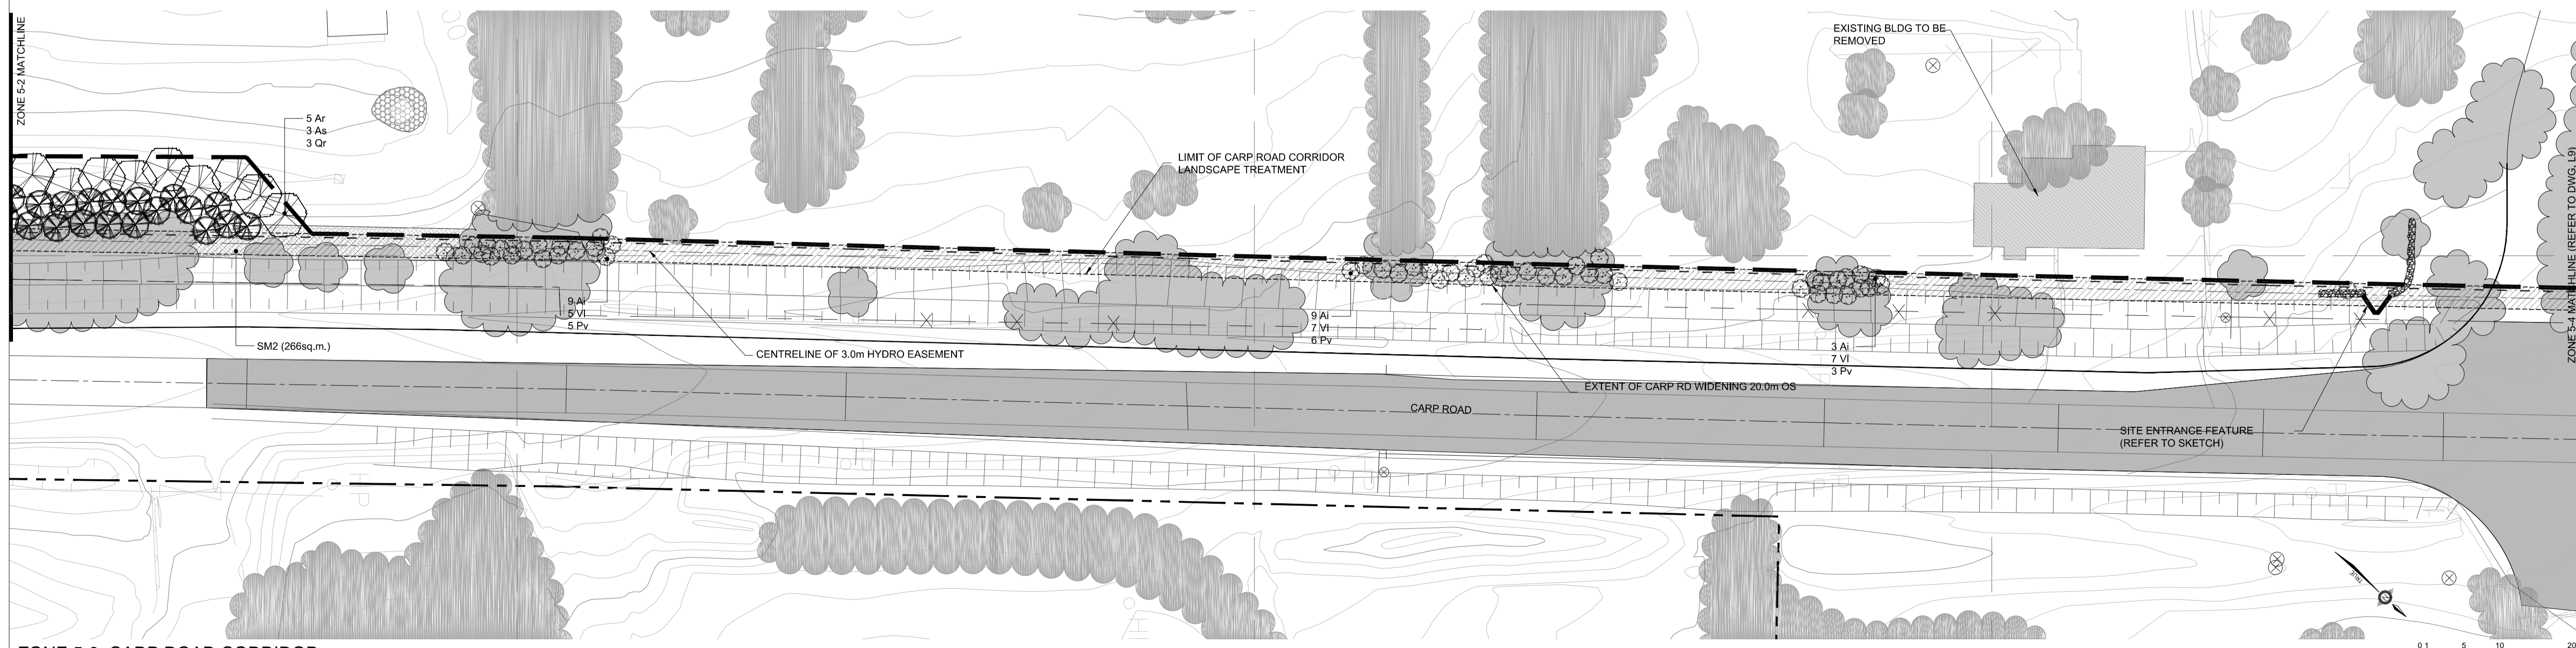

ZONE 5-2 CARP ROAD CORRIDOR

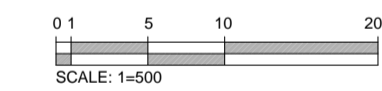

ZONE 5-3 CARP ROAD CORRIDOR

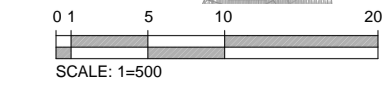

PROJECT
 West Carleton Environmental Centre
 Site Plan Approval
 Landscape Development

2349 to 2432 Carp Road
 Ottawa, ON

CLIENT
WASTE MANAGEMENT
 2301 Carp Road
 Ottawa ON K0A 0Z8
 www.WMCanada.com

CONSULTANT
 AECOM Canada Ltd.
 302-1150 Morrison Drive
 Ottawa, ON
 613.820.8282 tel 613.820.8338 fax
 www.aecom.com

- LEGEND:**
- EXISTING VEGETATION TO BE PROTECTED AND MAINTAINED
 - EXISTING VEGETATION TO BE REMOVED
 - CARP ROAD RIGHT OF WAY
 - EXTENT OF CARP ROAD CORRIDOR LANDSCAPE TREATMENT
 - PROPOSED NATIVE PLANTINGS IN NATURAL ARRANGEMENTS
 - SM1 - "WILDFLOWER SUN" NATIVE SEED MIX
 - SM2 - "BUTTERFLY HUMMINGBIRD" NATIVE SEED MIX
 - AREA LEFT FALLOW
 - AREA ALLOWED TO UNDERGO NATURAL SUCCESSION

REVISION DATE
 RE-ISSUED FOR SPA SUBMISSION 21/07/15
 RE-ISSUED FOR SPA SUBMISSION 11/09/15
 RE-ISSUED FOR SPA SUBMISSION 02/01/17

APPROVED REFUSED
 THIS DAY OF _____, 20____
 DERRICK MOODIE, MANAGER
 DEVELOPMENT REVIEW, RURAL SERVICES

PROJECT NUMBER
 60430948

DRAWING TITLE
 Carp Road Corridor Landscape
 Zone 5 (Drawing 1/2)

DRAWING DATE
 February 2015
DRAWN BY:
 A. BECKING
SCALE:
 AS SHOWN

L8