

PROJECT
 West Carleton Environmental Centre
 Site Plan Approval
 Landscape Development

2349-2432 Carp Road
 Ottawa, ON

CLIENT
WASTE MANAGEMENT
 2301 Carp Road
 Ottawa ON K0A 0Z8
 www.WMCanada.com

CONSULTANT
 AECOM Canada Ltd.
 302-1150 Morrison Drive
 Ottawa, ON
 613.820.8282 tel 613.820.8338 fax
 www.aecom.com

LEGEND:

- EXISTING VEGETATION TO BE PROTECTED AND MAINTAINED
- EXISTING VEGETATION TO BE REMOVED
- EXTENT OF WOODLOT EDGE MANAGEMENT

REVISION DATE
 RE-ISSUED FOR SPA SUBMISSION 21/07/15
 RE-ISSUED FOR SPA SUBMISSION 11/09/15


APPROVED **REFUSED**
 THIS DAY OF _____, 20____

DERRICK MOODIE, MANAGER
 DEVELOPMENT REVIEW, RURAL SERVICES

PROJECT NUMBER
 60340948

DRAWING TITLE
 Vegetation Removals & Woodlot
 Edge Management Plan

DRAWING DATE
 February 2015
DRAWN BY
 A. BECKING
SCALE
 AS SHOWN

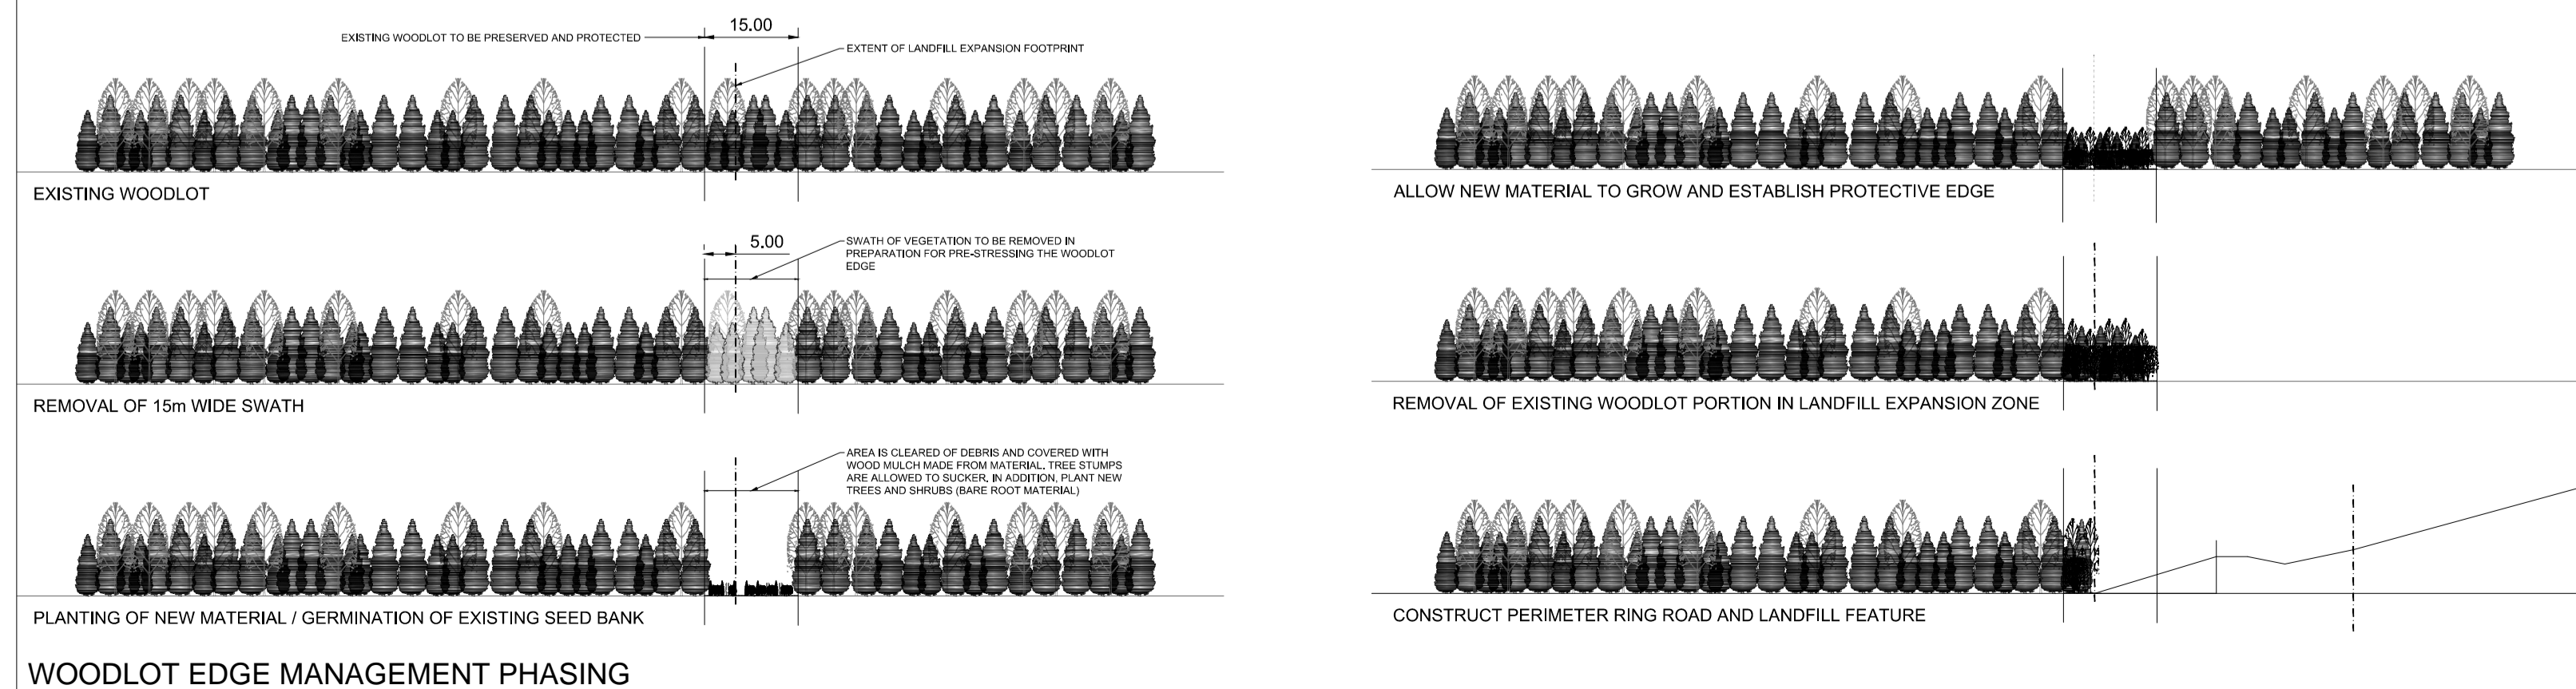

WOODLOT EDGE MANAGEMENT PHASING