



ZONE 5-1 CARP ROAD CORRIDOR

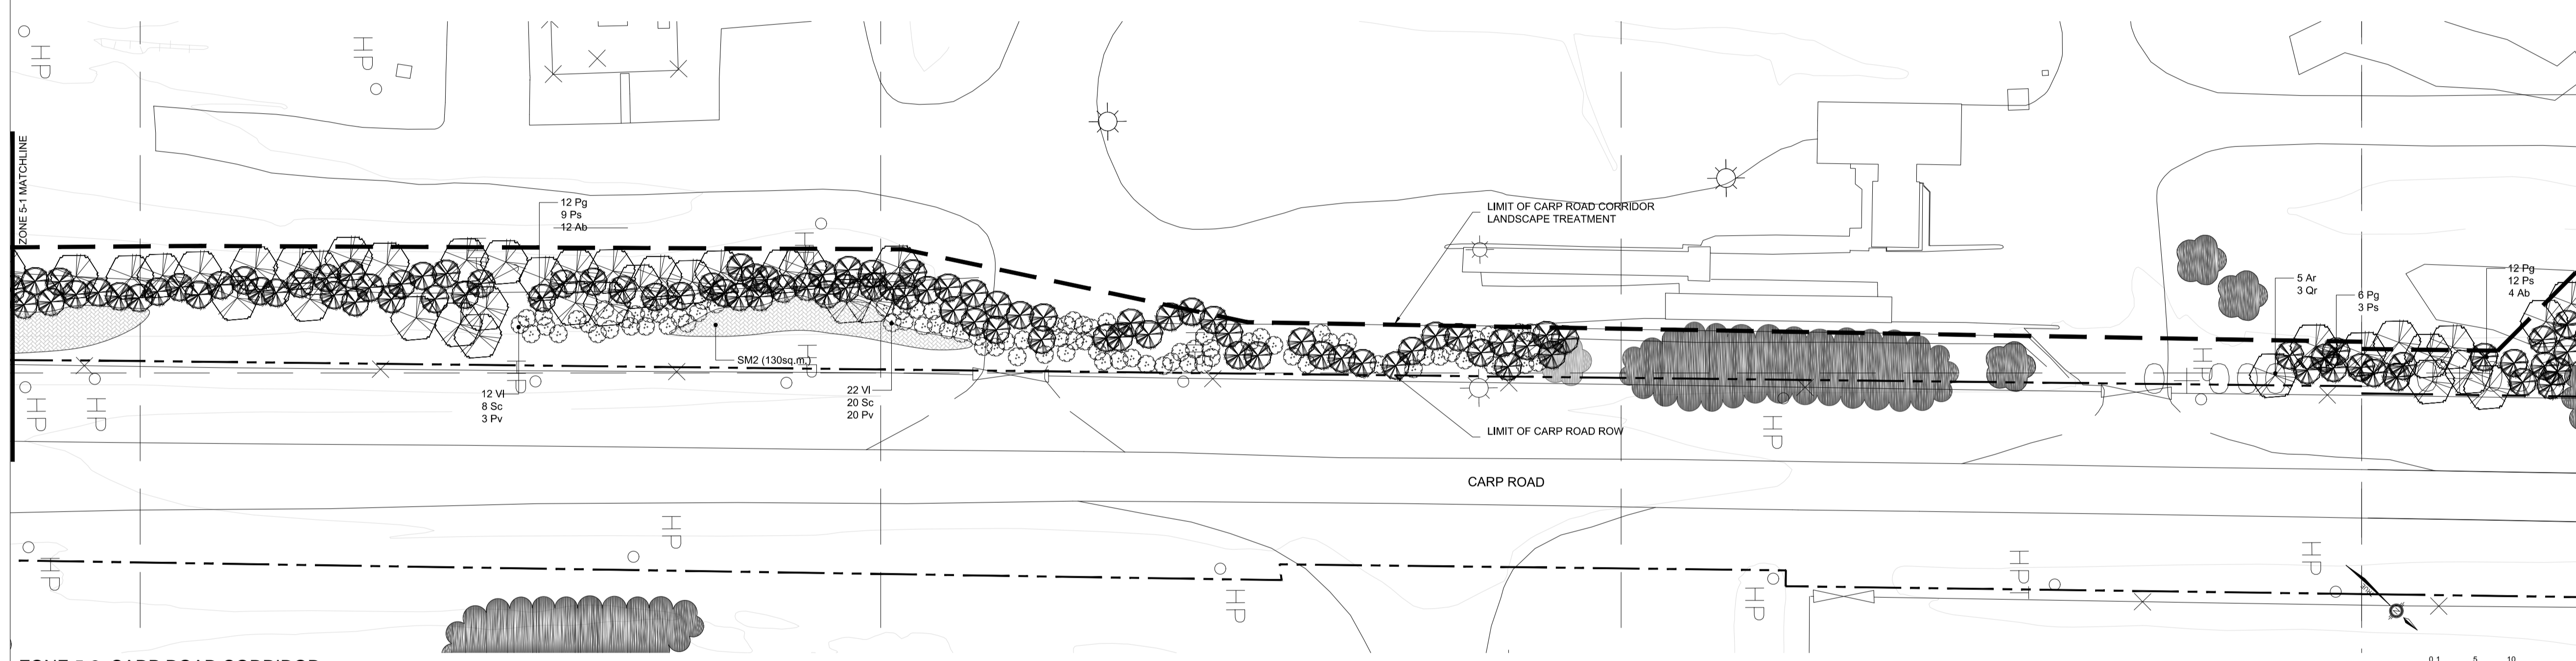

ZONE 5-2 CARP ROAD CORRIDOR

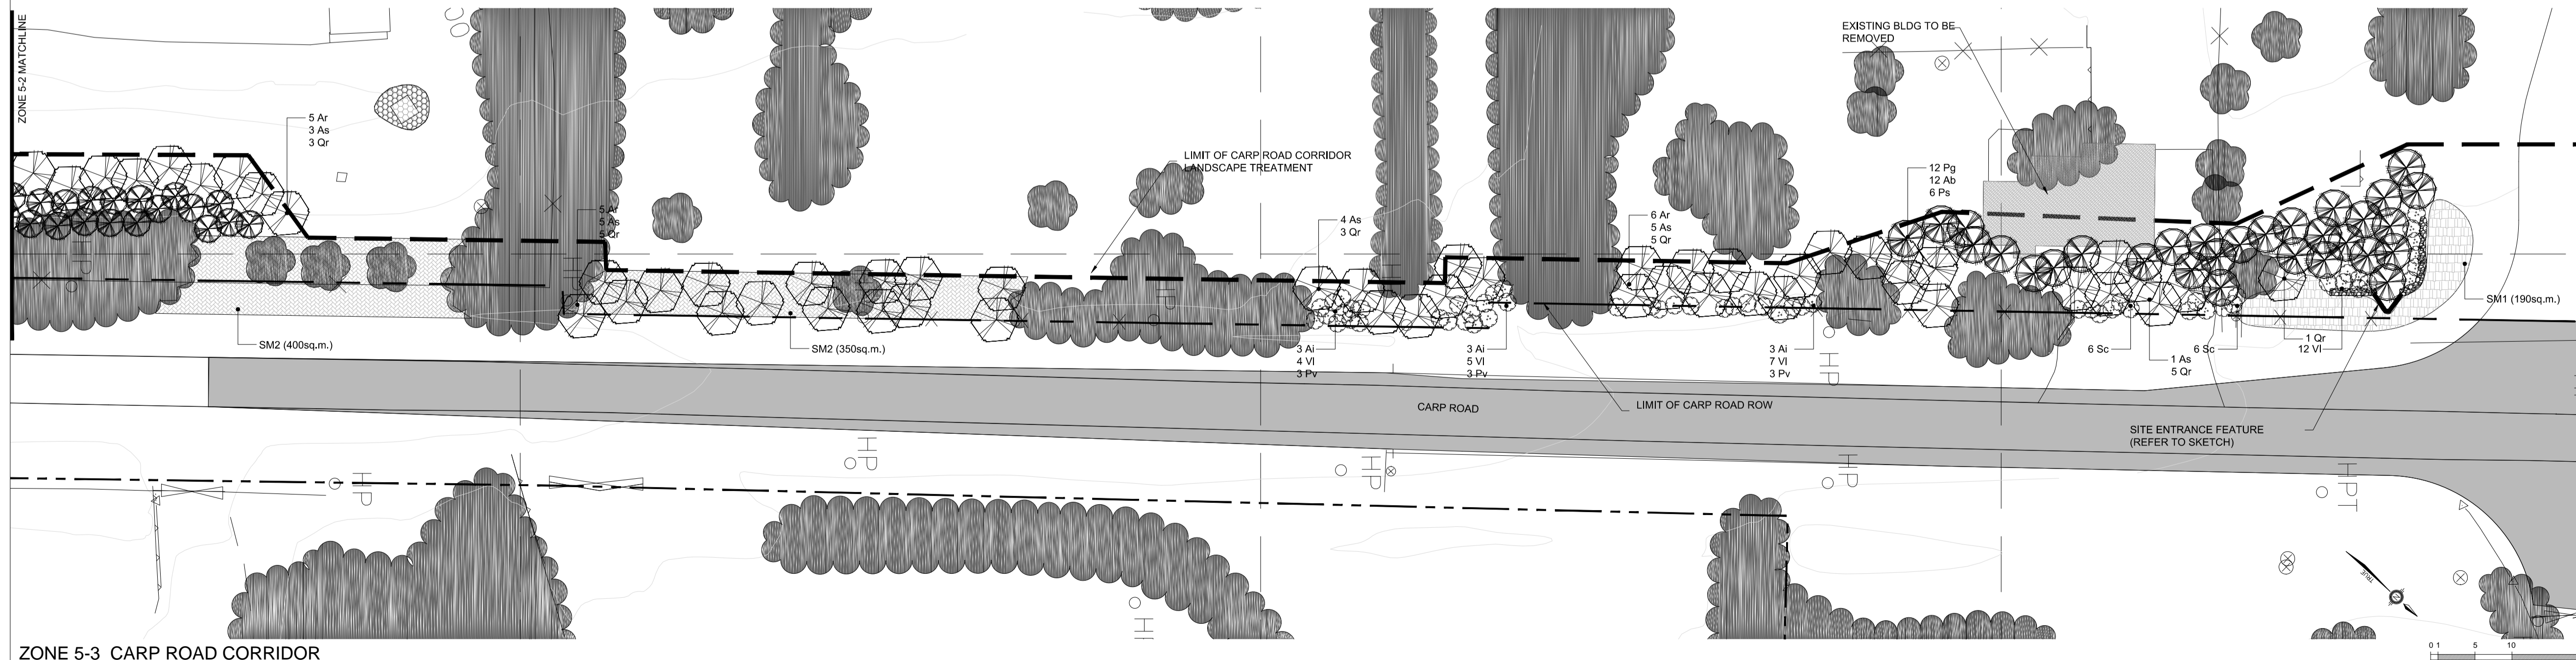

ZONE 5-3 CARP ROAD CORRIDOR

**PROJECT**  
 West Carleton Environmental Centre  
 Site Plan Approval  
 Landscape Development

2349 to 2432 Carp Road  
 Ottawa, ON

**CLIENT**  
**WASTE MANAGEMENT**  
 2301 Carp Road  
 Ottawa ON K0A 0Z8  
 www.WMCanada.com

**CONSULTANT**  
 AECOM Canada Ltd.  
 302-1150 Morrison Drive  
 Ottawa, ON  
 613.820.8282 tel 613.820.8338 fax  
 www.aecom.com

- LEGEND:**
- EXISTING VEGETATION TO BE PROTECTED AND MAINTAINED
  - CARP ROAD RIGHT OF WAY
  - EXTENT OF CARP ROAD CORRIDOR LANDSCAPE TREATMENT
  - PROPOSED NATIVE PLANTINGS IN NATURAL ARRANGEMENTS
  - SM1 - "WILDFLOWER SUN" NATIVE SEED MIX
  - SM2 - "BUTTERFLY HUMMINGBIRD" NATIVE SEED MIX
  - AREA ALLOWED TO UNDERGO NATURAL SUCCESSION
  - MATCHLINE - INFORMATION CONTINUED ON DRAWING QUOTED

**REVISION DATE**  
 RE-ISSUED FOR SPA SUBMISSION 21/07/15  
 RE-ISSUED FOR SPA SUBMISSION 11/09/15

**APPROVED**  **REFUSED**   
 THIS DAY OF \_\_\_\_\_, 20\_\_\_\_  
 \_\_\_\_\_  
 DERRICK MOODIE, MANAGER  
 DEVELOPMENT REVIEW, RURAL SERVICES

**PROJECT NUMBER**  
 60430948

**DRAWING TITLE**  
 Carp Road Corridor Landscape  
 Zone 5 (Drawing 1/2)

**DRAWING DATE**  
 February 2015  
**DRAWN BY**  
 A. BECKING  
**SCALE:**  
 AS SHOWN

L8