


ZONE 3a1 - WEST EDGE VISUAL SCREEN PLANTING

PLANT LIST - ZONE 3a LANDSCAPE


ID Key	Botanical Name	Common Name	Size	Qty.	Remarks
Trees					
Ab	Abies balsamea	Balsam Fir	1.2m Ht., WB	66	Straight trunk, full, well branched, bushy symmetrical form
Ar	Acer rubrum	Native Red Maple	250cm Ht., BB	80	Straight trunk, well developed side branching, symmetrical form
As	Acer saccharum	Sugar Maple	250cm Ht., BB	60	Straight trunk, well developed side branching, symmetrical form
Bp	Betula papyrifera	White Birch	250cm Ht., BB	23	3 stem clump, straight trunk, well developed side branching
Pg	Picea glauca	White Spruce	1.2m Ht., WB	120	Straight trunk, full, well branched, bushy symmetrical form
Ps	Pinus strobus	Eastern White Pine	1.2m Ht., WB	50	Straight trunk, full, well branched, bushy symmetrical form
Qr	Quercus rubra	Red Oak	250cm Ht., BB	45	Straight trunk, well developed side branching, symmetrical form
To	Thuja occidentalis	Eastern White Cedar	1.2m Ht., BB	89	Swamp cedar, well developed side branching, symmetrical form
Note: Deciduous tree trunk size to be 40mm Cal. min. (field grown stock)					
Shrubs					
Ac	Amelanchier canadensis	Downy Serviceberry	1.0m Ht., Potted	32	Well branched, bushy form, min. 5 canes
Sc	Sambucus canadensis	Elderberry	1.0m Ht., Potted	56	Well branched, bushy form, min. 7 canes
Pv	Prunus virginiana	Choke Cherry	1.0m Ht., Potted	26	Well branched, bushy form, min. 5 canes
Rt	Rhus typhina	Staghorn Sumac	1.0m Ht., Potted	32	Well branched, bushy form, min. 5 canes
Vi	Viburnum lentago	Nannyberry	1.0m Ht., Potted	34	Well branched, bushy form, min. 5 canes

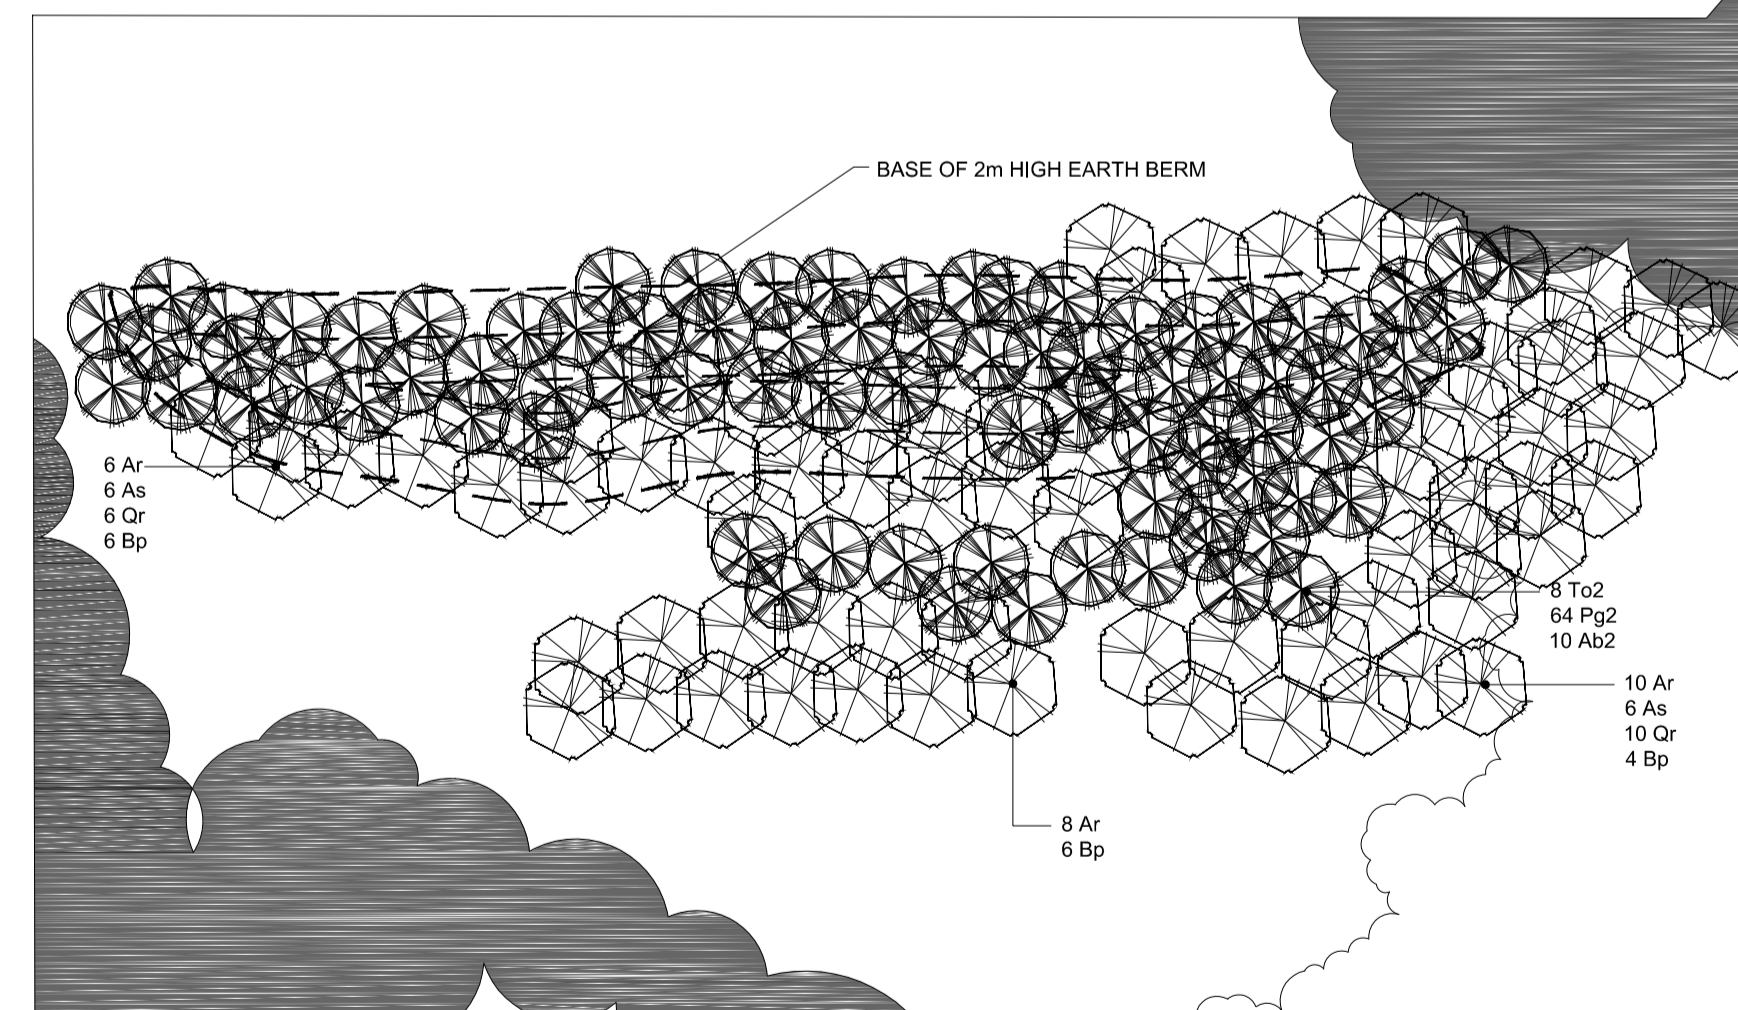

ZONE 3b - NORTHWEST VISUAL SCREEN PLANTING

PLANT LIST - ZONE 3b LANDSCAPE

ID Key	Botanical Name	Common Name	Size	Qty.	Remarks
Trees					
Ab	Abies balsamea	Balsam Fir	1.2m Ht., WB	20	Straight trunk, full, well branched, bushy symmetrical form
Ab2	Abies balsamea	Balsam Fir	1.8m Ht., WB	10	Straight trunk, full, well branched, bushy symmetrical form
Ar	Acer rubrum	Native Red Maple	250cm Ht., BB	24	Straight trunk, well developed side branching, symmetrical form
As	Acer saccharum	Sugar Maple	250cm Ht., BB	12	Straight trunk, well developed side branching, symmetrical form
Bp	Betula papyrifera	White Birch	250cm Ht., BB	16	3 stem clump, straight trunk, well developed side branching
Pg	Picea glauca	White Spruce	1.2m Ht., WB	30	Straight trunk, full, well branched, bushy symmetrical form
Pg2	Picea glauca	White Spruce	1.8m Ht., WB	64	Straight trunk, full, well branched, bushy symmetrical form
Qr	Quercus rubra	Red Oak	250cm Ht., BB	16	Straight trunk, well developed side branching, symmetrical form
To	Thuja occidentalis	Eastern White Cedar	1.2m Ht., BB	14	Swamp cedar, well developed side branching, symmetrical form
To2	Thuja occidentalis	Eastern White Cedar	1.8m Ht., BB	8	Swamp cedar, well developed side branching, symmetrical form
Note: Deciduous tree trunk size to be 40mm Cal. min. (field grown stock)					

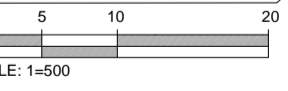

SCALE: 1:500

SCALE: 1:500

