
ZONE 4a & 4b - NORTH VISUAL SCREEN PLANTING

ZONE 4c - REFORESTATION COMPENSATION

Printed on ____% Post-Consumer

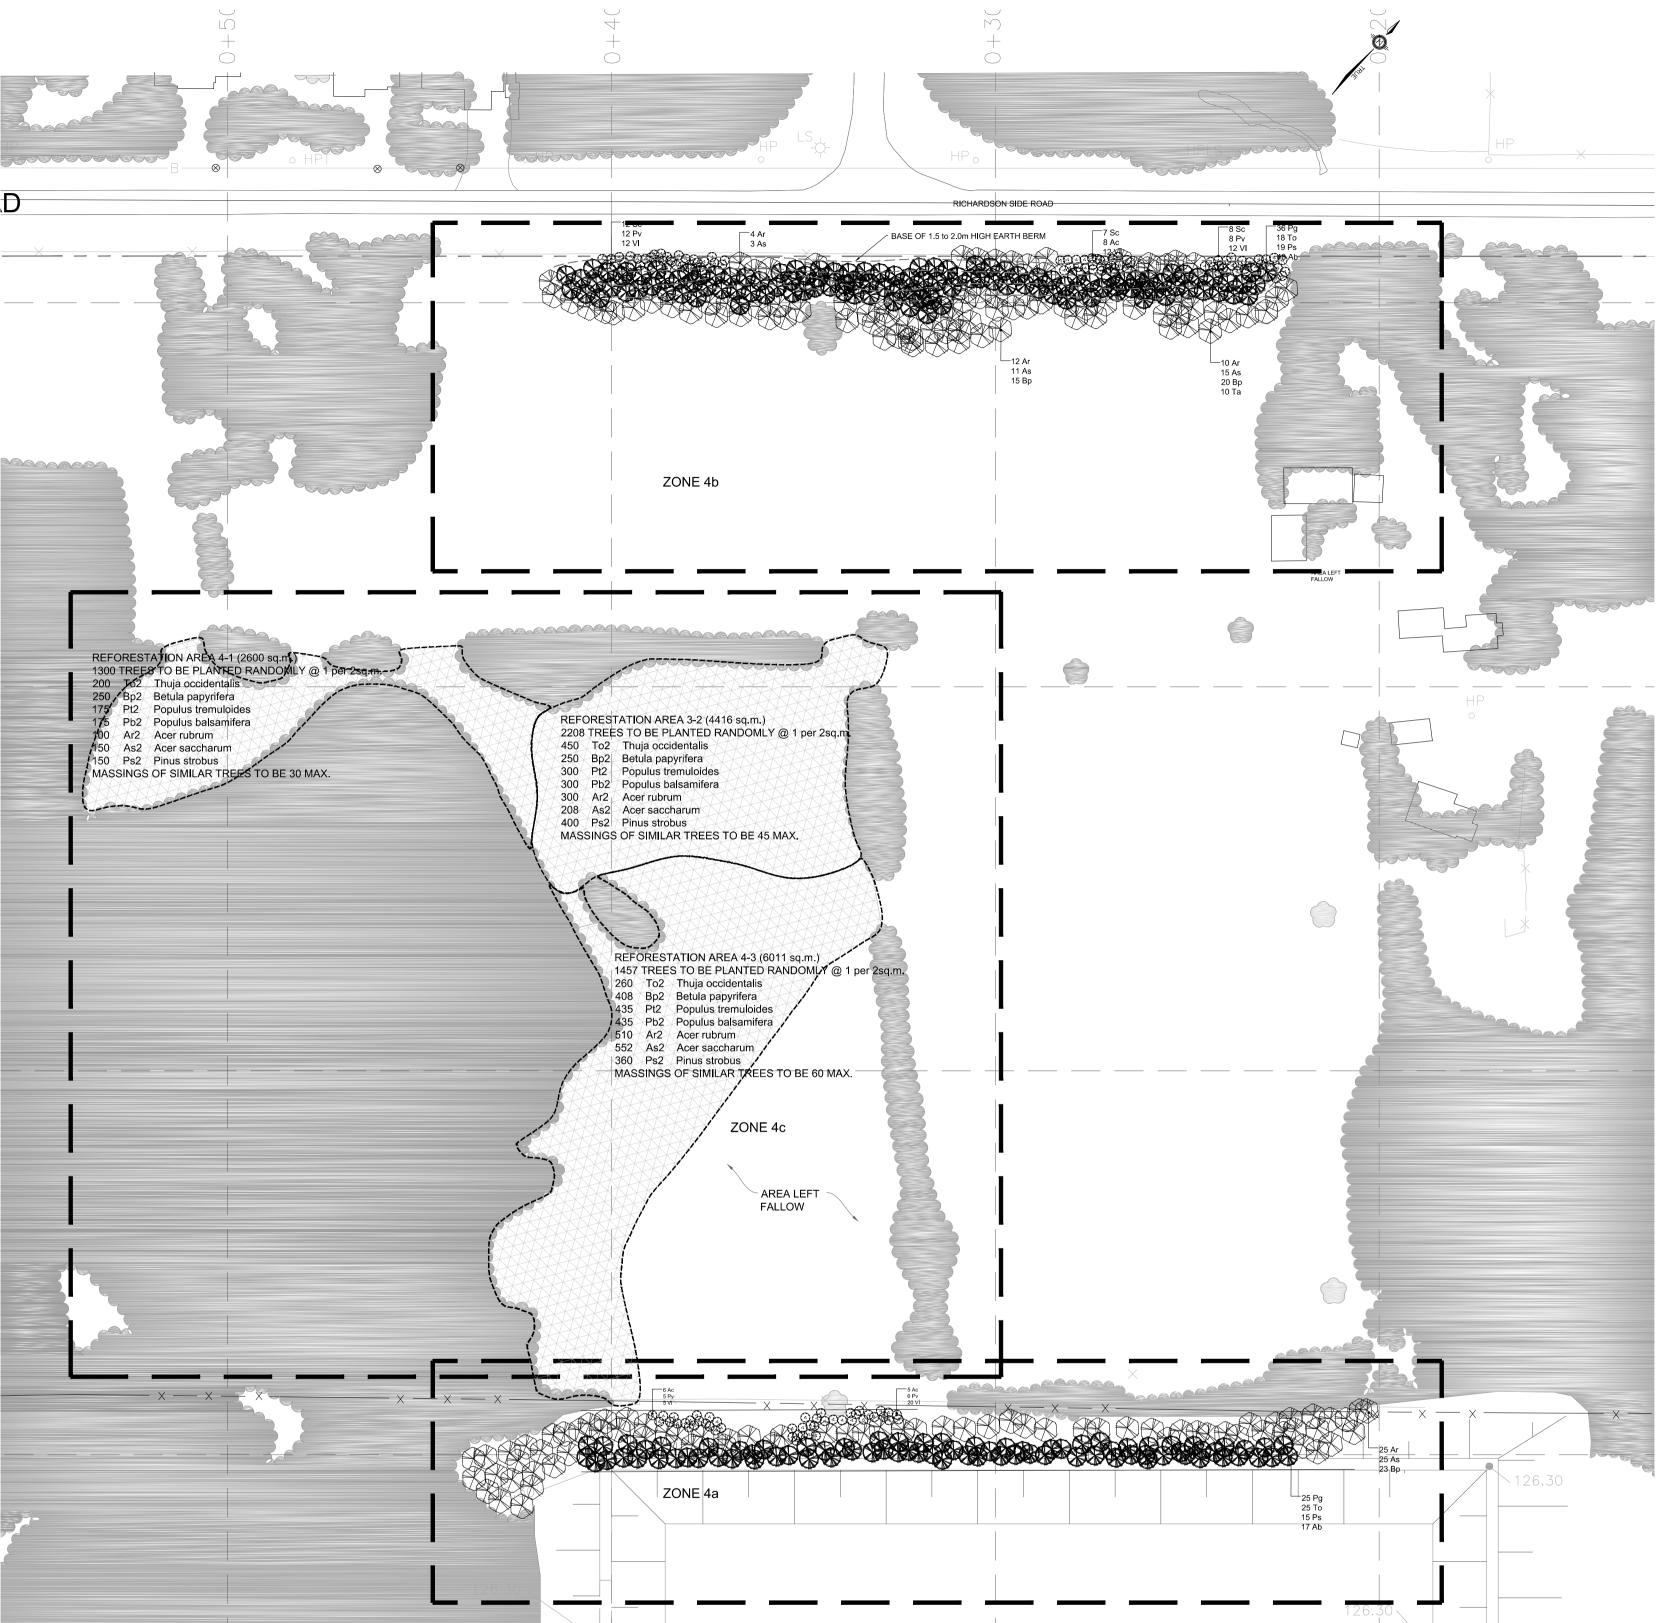

PLANT LIST - ZONE 4a & 4b NORTH LANDSCAPE AREA

ID Key	Botanical Name	Common Name	Size	Qty.	Remarks
Trees					
Ab	Abies balsamea	Balsam Fir	1.2m Ht., WB	65	Straight trunk, full, well branched, bushy symmetrical form
Ar	Acer rubrum	Native Red Maple	250cm Ht., BB	51	Straight trunk, well developed side branching, symmetircal form
As	Acer saccharum	Sugar Maple	250cm Ht., BB	55	Straight trunk, well developed side branching, symmetircal form
Вр	Betula papyrifera	White Birch	250cm Ht., BB	58	3 stem clump, straight trunk, well developed side branching
Pg	Picea glauca	White Spruce	1.2m Ht., WB	61	Straight trunk, full, well branched, bushy symmetrical form
Ps	Pinus strobus	Eastern White Pine	1.2m Ht., WB	34	Straight trunk, full, well branched, bushy symmetrical form
Та	Tilia americana	American Basswood	250cm Ht., BB	10	Straight trunk, well developed side branching, symmetircal form
То	Thuja occidentalis	Eastern White Cedar	1.2m Ht., BB	43	Swamp cedar, well developed side branching, symmetircal form
	Note: Deciduous tree trunk	size to be 40mm Cal. min. (field	grown stock)		
Shrubs					
Ac	Amelanchier canadensis	Downy Serviceberry	1.0m Ht., Potted	19	Well branched, bushy form, min. 5 canes
Sc	Sambucus canadensis	Elderberry	1.0m Ht., Potted	27	Well branched, bushy form, min. 7 canes
Pv	Prunus virginiana	Choke Cherry	1.0m Ht., Potted	29	Well branched, bushy form, min. 5 canes
VI	Viburnum lentago	Nannyberry	1.0m Ht., Potted	64	Well branched, bushy form, min. 5 canes

PLANT LIST - ZONE 4c REFORESTATION AREA

I D Key	Botanical Name	Common Name	Size	Qty.	Remarks
Trees					
Ar2	Acer rubrum	Native Red Maple	300mm Ht., BR	910	Seedling, Planted 2.0m O/C
As2	Acer saccharum	Sugar Maple	300mm Ht., BR	910	Seedling, Planted 2.0m O/C
Bp2	Betula papyrfiera	White Birch	300mm Ht., BR	910	Seedling, Planted 2.0m O/C
Ps2	Pinus strobus	Eastern White Pine	300mm Ht., BR	910	Seedling, Planted 2.0m O/C
Pb2	Populus balsamifera	Balsam Poplar	300mm Ht., BR	910	Seedling, Planted 2.0m O/C
Pt2	Populus tremuloides	Trembling Aspen	300mm Ht., BR	910	Seedling, Planted 2.0m O/C
To2	Thuja occidentalis	Eastern White Cedar	300mm Ht., BR	910	Seedling, Planted 2.0m O/C

1) Growing medium for reforestation area to be conditioned with organic matter and topsoil. Ground is to be tilled to mitigate compaction. Prepared soil is to be a minimum depth of 200mm.

2) Surface after planting is to receive an application of approved cover crop seed mixture broadcasted. 3) Reforestation area is to be covered with 75mm of wood mulch (product of chipping existing vegetation removed)

SEED MIXTURE - Cover Crop for Reforestation Area Common Name Annual Rye Grass Lolium multiflorum Seeding Rate: 22 kg/hectar (20 lbs/acre)

PROJECT

West Carleton Environmental Centre Site Plan Approval Landscape Development

2349 to 2432 Carp Road

CLIENT


WASTE MANAGEMENT 2301 Carp Road Ottawa ON K0A 0Z8 www.WMCanada.com

CONSULTANT

AECOM Canada Ltd. 302-1150 Morrison Drive Ottawa, ON 613.820.8282 tel 613.820.8338 fax www.aecom.com



EXISTING VEGETATION TO BE PROTECTED AND MAINTAINED

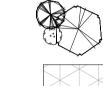

PROPOSED NATIVE PLANTINGS IN NATURAL ARRANGEMENTS

AREA OF REFORESTATION (13000 sq.m.)

1. RE-ISSUED FOR SPA SUBMISSION 21/07/15 2. RE-ISSUED FOR SPA SUBMISSION 10/08/15 3. RE-ISSUED FOR SPA SUBMISSION 11/09/15

4. RE-ISSUED FOR SPA SUBMISSION 01/10/15

APPROVED REFUSED THIS DAY OF

DERRICK MOODIE, MANAGER

DEVELOPMENT REVIEW, RURAL SERVICES

PROJECT NUMBER

60430948

DRAWING TITLE

North End Visual Screening

DRAWING DATEFebruary 2015